



LOTS 3, 4, 5, 6, 7, 8, 9, 10, 11 AND 15, BLOCK C, HOLMAN LOT 20  
**1 PROPOSED SITE PLAN** REF. NORTH


CENTERLINE OF NEW FENCING SHALL BE 6" INSIDE PROPERTY LINE U.O.N.  
 REFER TO PROJECT SPECIFICATIONS FOR ADDITIONAL PROJECT REQUIREMENTS  
 REFER TO SHEET SP-1 FOR EXISTING/DEMOLITION PLAN AND ADDITIONAL PROJECT REQUIREMENTS  
 VERIFY DIMENSIONS

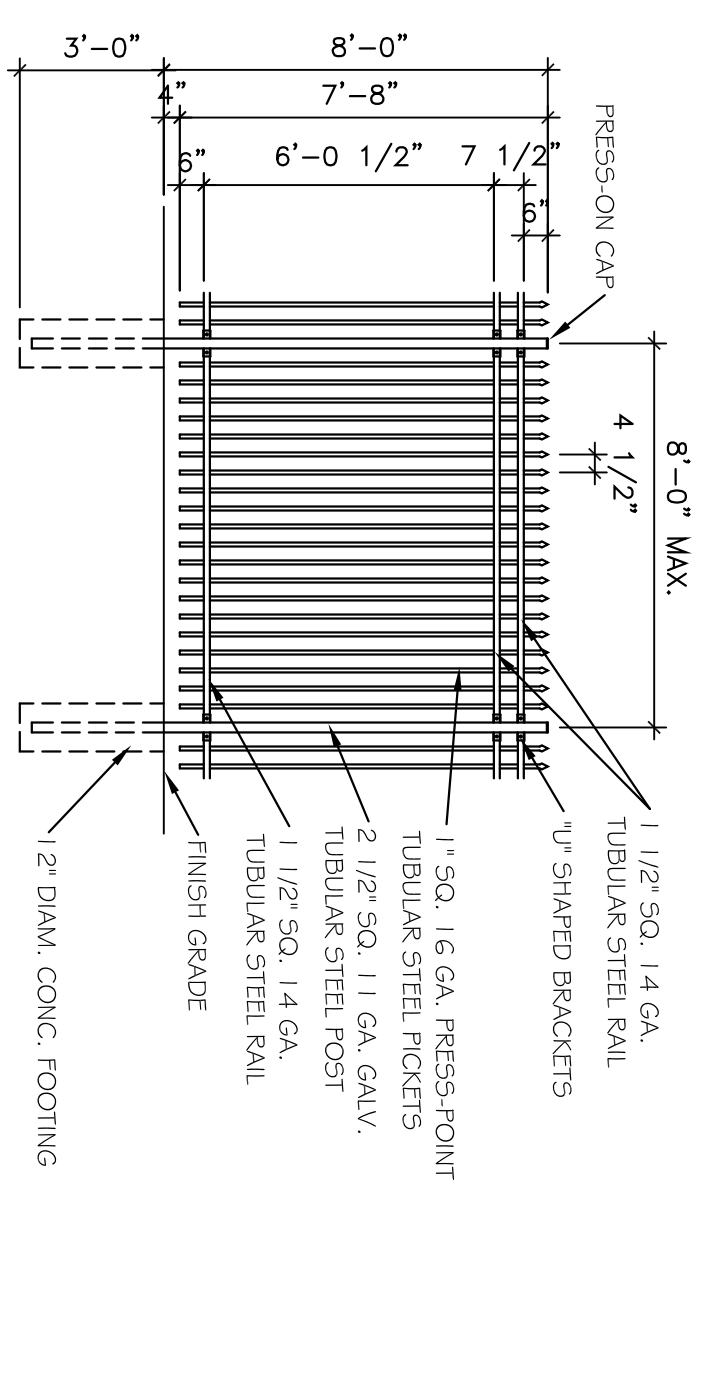


**2 TYPICAL FENCE PANEL ELEVATION**  
 1/4"=1'-0"  
 VIEWED FROM INSIDE

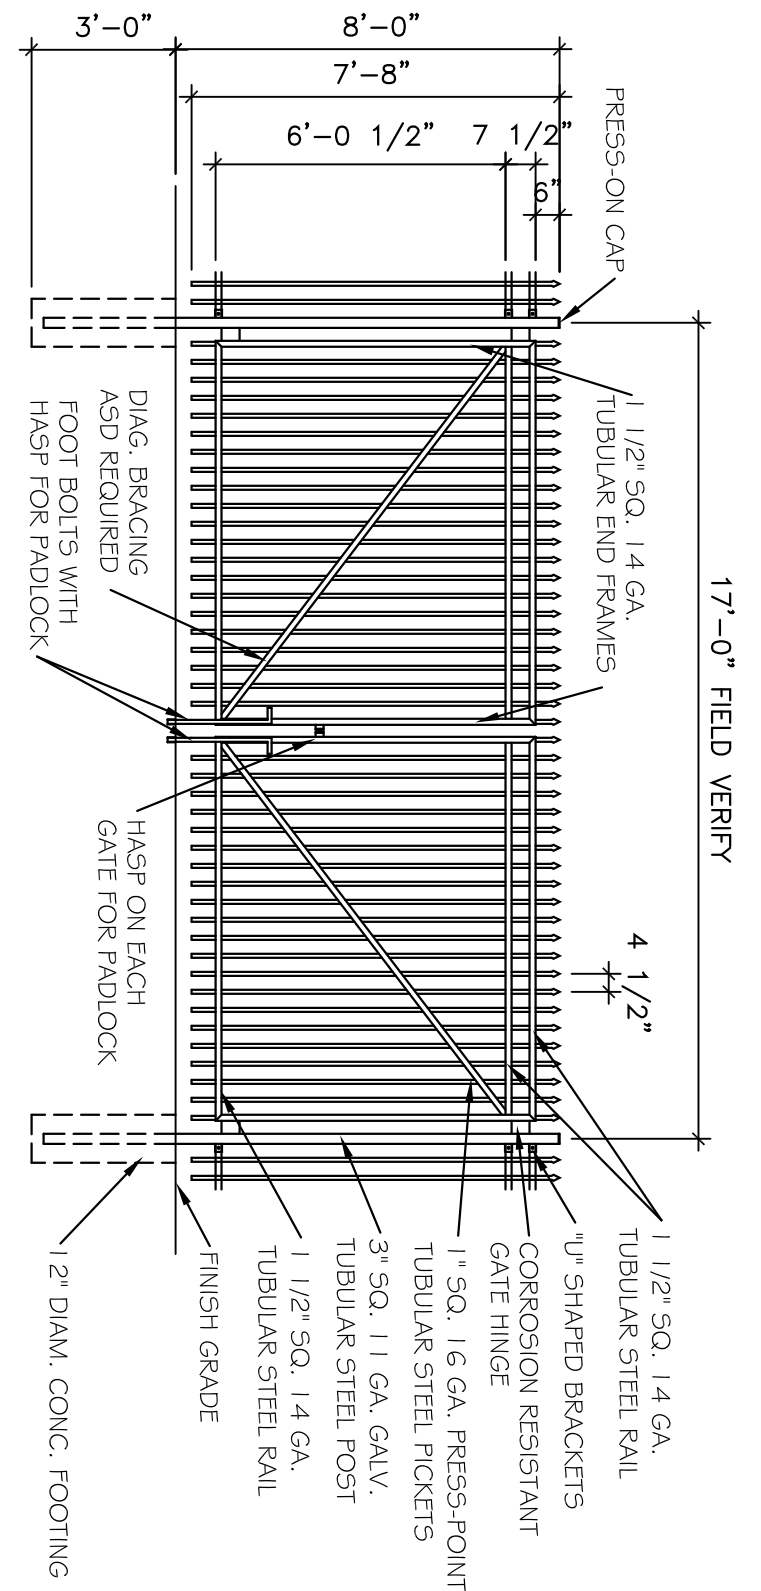

**3 TYPE "A" GATE ELEVATION**  
 1/4"=1'-0"  
 VIEWED FROM INSIDE

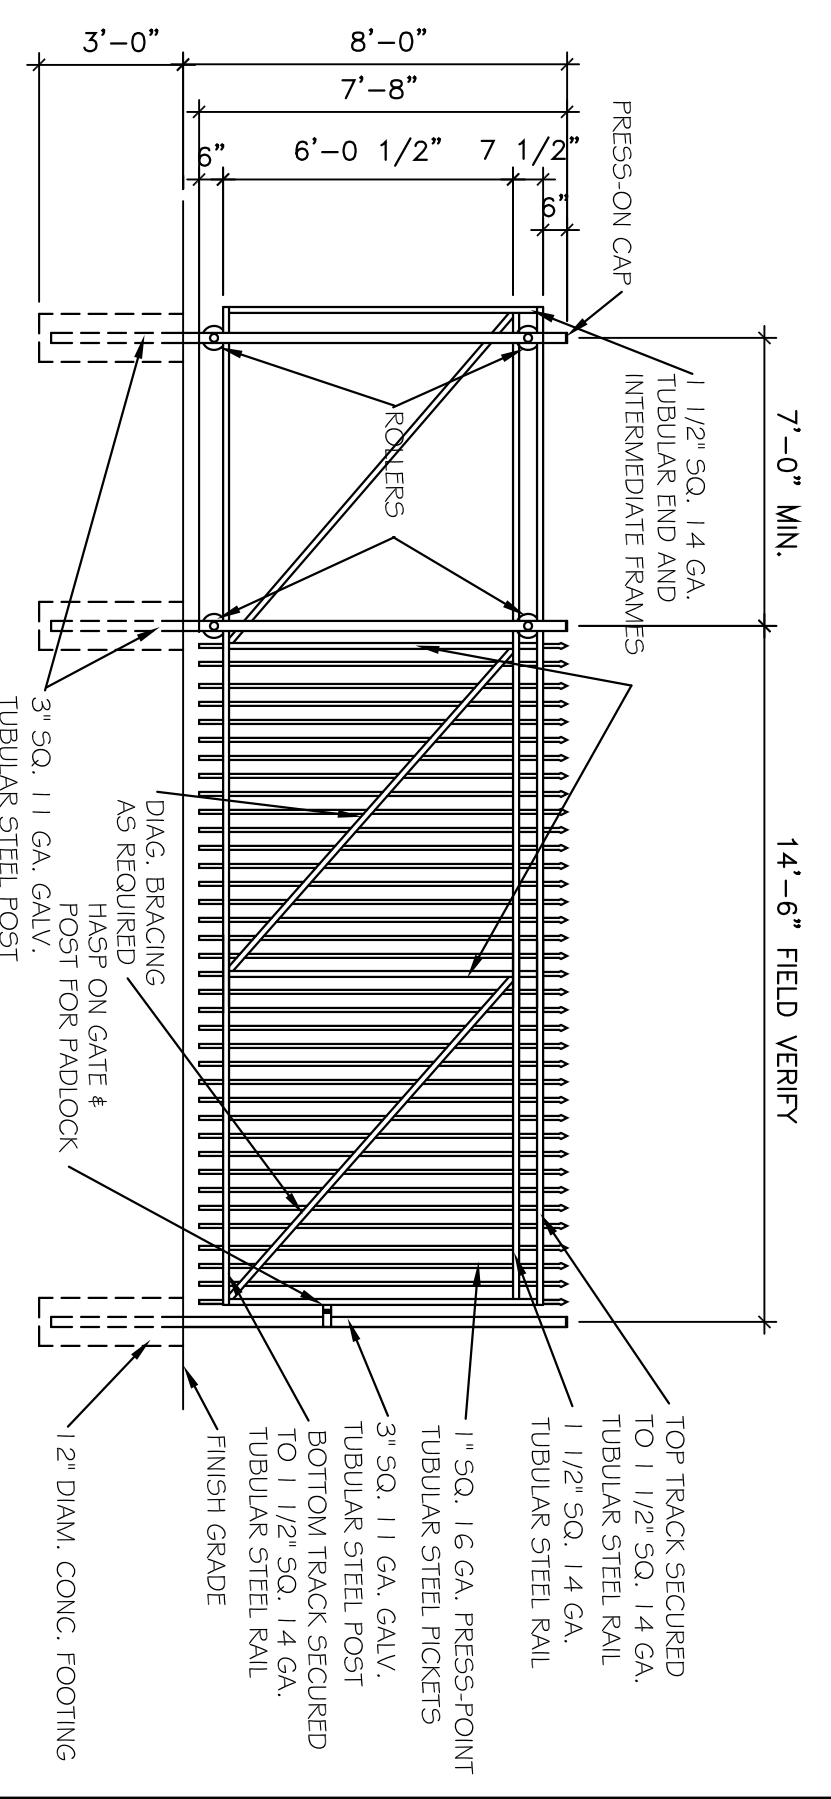

**4 TYPE "B" SLIDING GATE ELEVATION**  
 1/4"=1'-0"  
 VIEWED FROM INSIDE

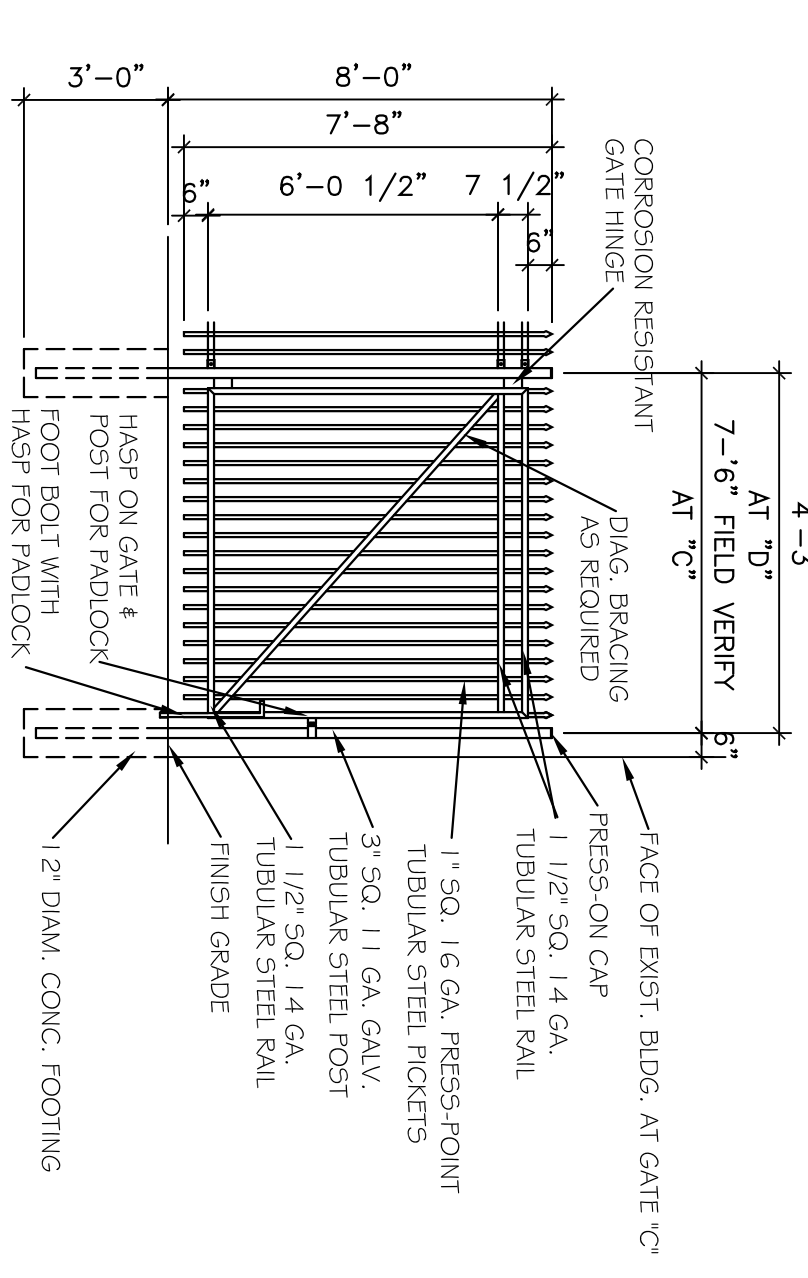

**5 TYPE "C" & "D" GATE ELEVATION**  
 1/4"=1'-0"  
 VIEWED FROM INSIDE

MATERIAL SIZES AND GAGES INDICATED ARE MINIMUM REQUIREMENTS.  
 FENCE FABRICATOR SHALL BE RESPONSIBLE FOR DESIGNING FENCE PANELS, GATES AND POSTS THAT MEET THE PERFORMANCE REQUIREMENTS.

 ARCHITECTS HOUSTON, TEXAS 713-623-6070	<b>PERIMETER FENCE REPLACEMENT</b> <b>BRISTOW BUILDING</b> 2627 CAROLINE, HOUSTON, TEXAS MHMRA OF HARRIS COUNTY	PROJECT 09-026(B) DATE 05/08/09 DRAWN BY REVISIONS	SHEET <b>SP-2</b> OF
---	--	---	----------------------------