


3 in finished

CURRENT ROOM #'S 10/15/09

5 Driveway

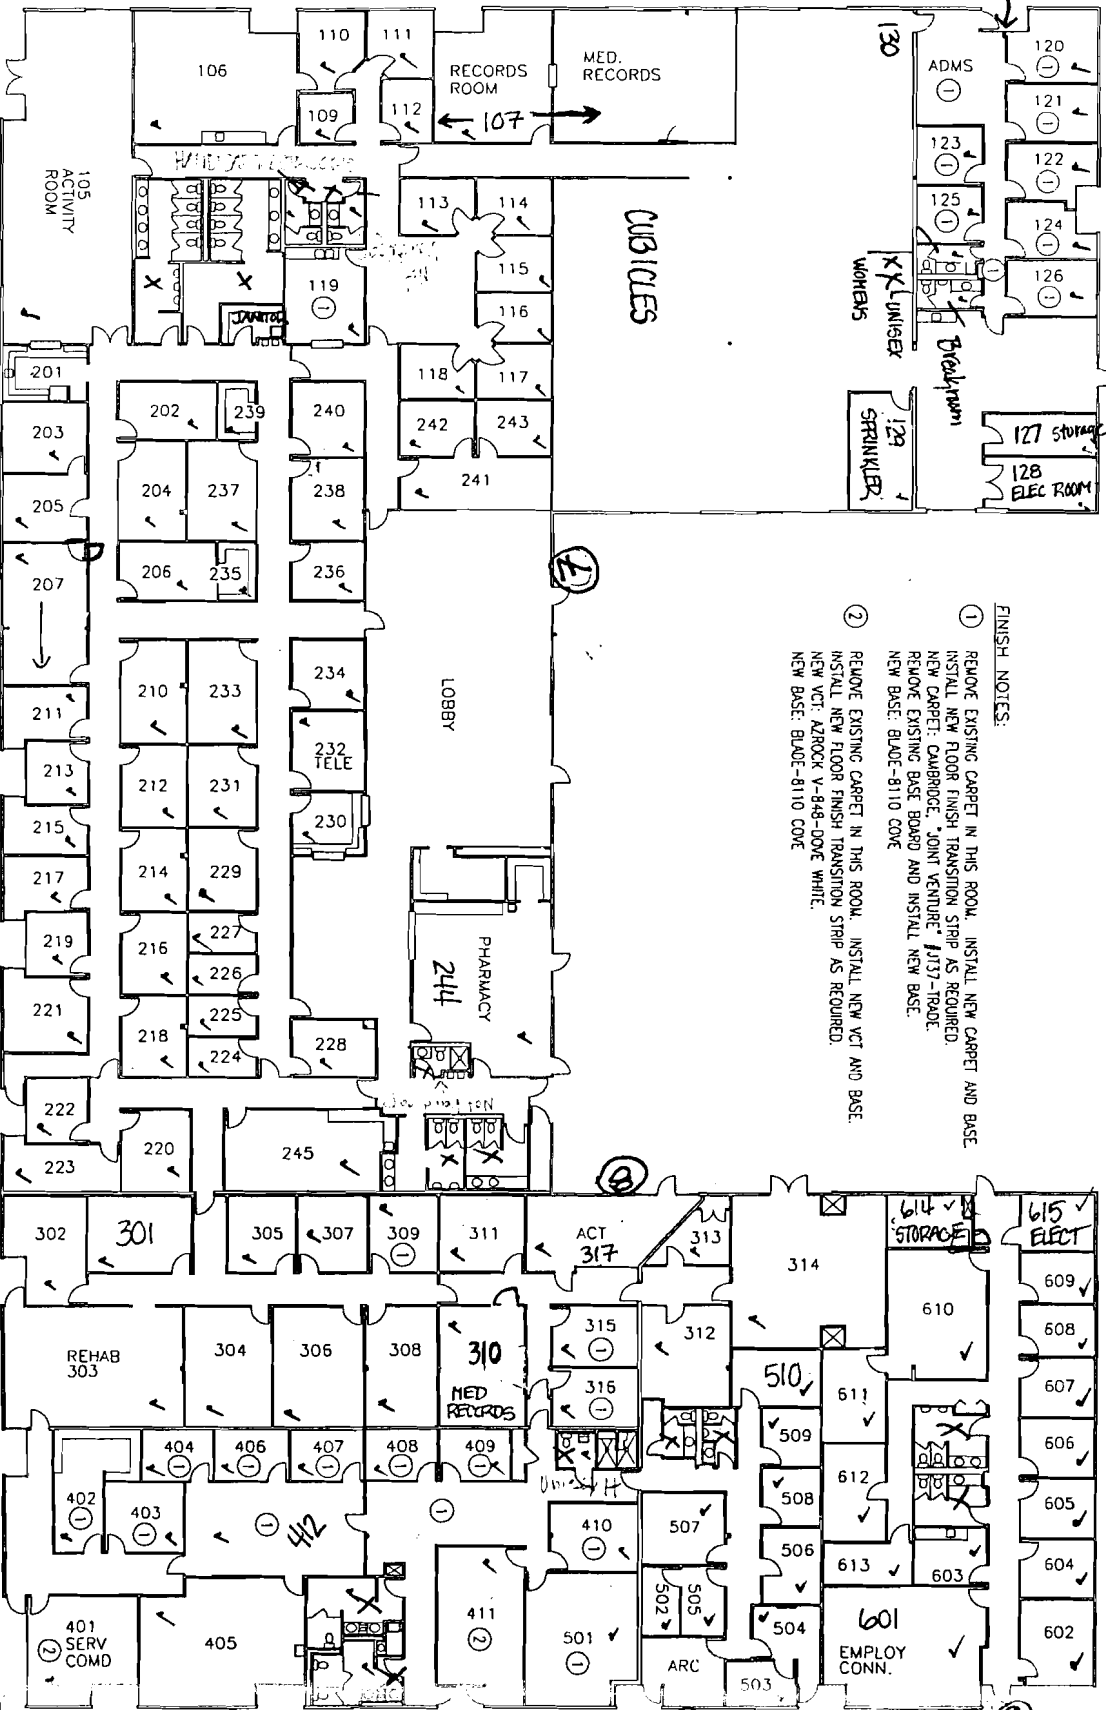

- FINISH NOTES:
- ① REMOVE EXISTING CARPET IN THIS ROOM. INSTALL NEW CARPET AND BASE. INSTALL NEW FLOOR FINISH TRANSITION STRIP AS REQUIRED. NEW CARPET: CAMBRIDGE, "JOINT VENTURE" #1137-TRADE. REMOVE EXISTING BASE BOARD AND INSTALL NEW BASE. NEW BASE: BLADE-8110 CONE.
 - ② REMOVE EXISTING CARPET IN THIS ROOM. INSTALL NEW VCT AND BASE. INSTALL NEW FLOOR FINISH TRANSITION STRIP AS REQUIRED. NEW VCT: AZROCK V-948-DOOR WHITE. NEW BASE: BLADE-8110 CONE.

NORTHWEST COMMUNITY SERVICE CENTER
 MENTAL HEALTH MENTAL RETARDATION
 AUTHORITY OF HARRIS COUNTY
 3737 DACOMA, HOUSTON, TEXAS

2 in finished


1 on building

7

8

11 on wall

10 on wall

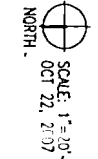

4 Driveway