



REVISIONS

NO.	REMARKS

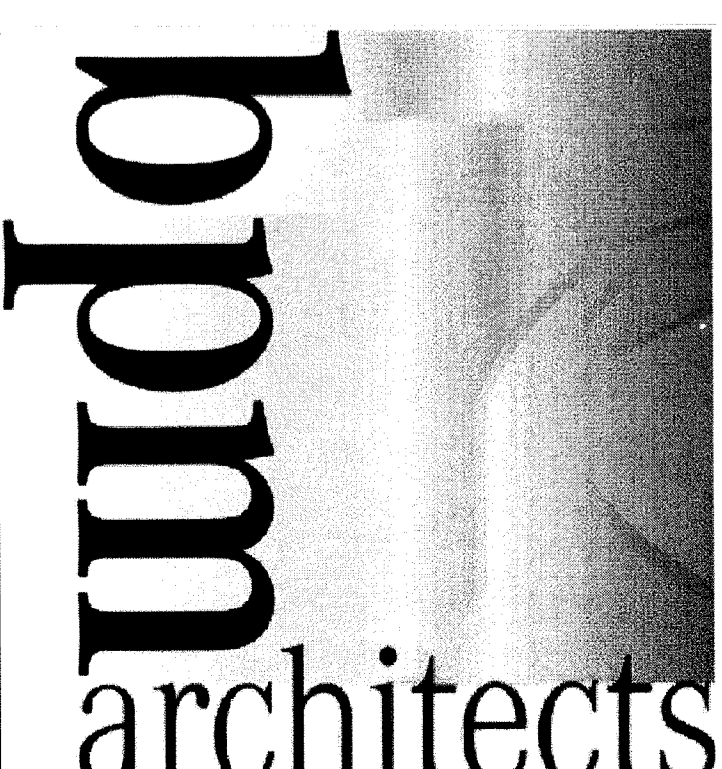


BROWNE PENLAND MCGREGOR

ARCHITECTS, INC.
 520 POST OAK BOULEVARD
 SUITE 880
 HOUSTON, TEXAS 77027
 713 850-1733 PHONE
 713 850-0833 FAX
 WWW.BPM.A.COM
 © COPYRIGHT 2008

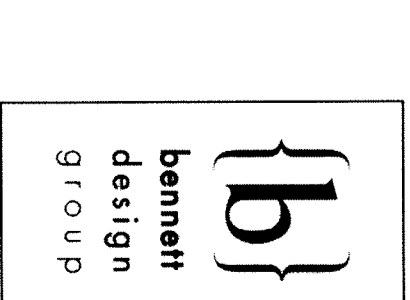

BENNETT DESIGN GROUP
 520 POST OAK BLVD, SUITE 390
 HOUSTON, TX 77027
 P 713.850.8833
 F 713.850.0383

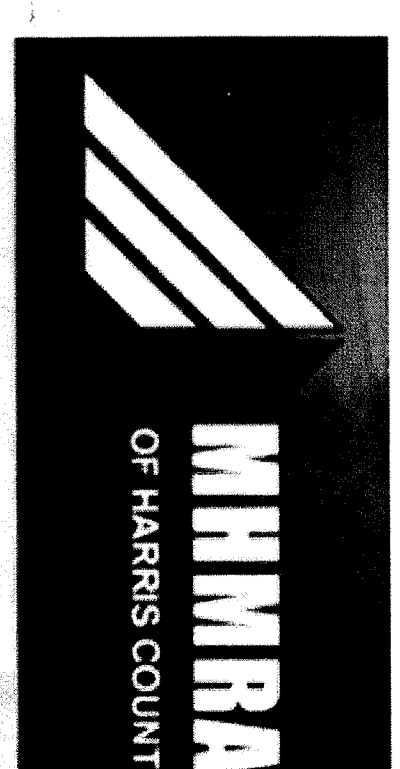

RENOVATIONS TO THE

MHMRA

NEUROPSYCHIATRIC FACILITY
 AT 1502 TAUB LOOP

MHMRA Project #: 09/0029


1502 TAUB LOOP
 HOUSTON, TEXAS 77030

INTERIOR FINISH
 SCHEDULE

PROJECT NO.: 09106.00 DRAWING NO.:
 PHASE: CONSTRUCTION ID 1.0
 DATE: 06-15-09

FINISHES SCHEDULE

FLOOR TREATMENTS	WALL TREATMENTS	BASE TREATMENTS	GENERAL NOTES								
<p>OPT-1 PRODUCT: CARPET MFG: PATORAFT PATTERN: SPLASH 10060 COLOR: SPRINGBOARD 60308 SIZE: BROADLOOM REPRESENTATIVE: MONICA FIASCONARO CONTACT: 713.548.6979</p> <p>SPF-1 PRODUCT: SPECIALTY PADDED FLOOR MFG: PADDED SURFACES BY B&E, INC. COLOR: STANDARD BLUE FINISH TO MATCH: ICI PAINT COLOR: SENSUAL SPECIFY #: 308B 54 / 120 ORDER #: A1445 REMARKS: REFER TO ARCHITECTURAL SHEET 4/A5.1 FOR DETAILS REPRESENTATIVE: EVAN FRAZER PHONE: 317.243.2233</p> <p>VCT-1 (FIELD WHITE) PRODUCT: VINYL COMPOSITION TILE MFG: MANNINGTON PATTERN: IMPERIAL TEXTURE STANDARD EXGELON COLOR: 51811 ANTIQUE WHITE SIZE: 12"X12" REPRESENTATIVE: SHERRIDAN NELLY PHONE: 1877-276-7876 X8905</p> <p>VCT-2 (GREEN) PRODUCT: VINYL COMPOSITION TILE MFG: MANNINGTON PATTERN: IMPERIAL TEXTURE STANDARD EXGELON COLOR: 51879 ETRUSCAN RED SIZE: 12"X12" REPRESENTATIVE: SHERRIDAN NELLY PHONE: 1877-276-7876 X8905</p> <p>VCT-3 (RED) PRODUCT: VINYL COMPOSITION TILE MFG: MANNINGTON PATTERN: IMPERIAL TEXTURE STANDARD EXGELON COLOR: 51879 ETRUSCAN RED SIZE: 12"X12" REPRESENTATIVE: SHERRIDAN NELLY PHONE: 1877-276-7876 X8905</p> <p>VCT-4 NOT USED</p> <p>VCT-5 (BLUE) PRODUCT: VINYL COMPOSITION TILE MFG: MANNINGTON PATTERN: IMPERIAL TEXTURE STANDARD EXGELON COLOR: 51946 GENTIAN BLUE SIZE: 12"X12" REPRESENTATIVE: SHERRIDAN NELLY PHONE: 1877-276-7876 X8905</p>	<p>PT-1 NOT USED</p> <p>PT-2 (FIELD) PRODUCT: PAINT MFG: CORONADO COLOR: OW136 DUBAI SAND FINISH: EGGSHELL</p> <p>PT-3 NOT USED</p> <p>PT-4 (GREEN) PRODUCT: PAINT MFG: SHERWIN WILLIAMS COLOR: SW6178 CLARY SAGE FINISH: EGGSHELL</p> <p>PT-5 NOT USED</p> <p>PT-6 NOT USED</p> <p>PT-7 NOT USED</p> <p>PT-8 (BLUE) PRODUCT: PAINT MFG: SHERWIN WILLIAMS COLOR: SW6241 ALEUTIAN FINISH: EGGSHELL</p> <p>PT-9 NOT USED</p> <p>PT-10 NOT USED</p> <p>PT-11 (BEIGE) PRODUCT: PAINT MFG: ICI COLOR: 614 STONINGTON BEIGE FINISH: EGGSHELL REPRESENTATIVE: DALE REEDY CONTACT: 882.247.9267</p> <p>SPW-1 PRODUCT: SPECIALTY PADDED WALL MFG: PADDED SURFACES BY B&E, INC. COLOR: STANDARD BLUE FINISH TO MATCH: ICI PAINT COLOR: SENSUAL SPECIFY #: 308B 54 / 120 ORDER #: A1445 REMARKS: REFER TO ARCHITECTURAL SHEET 4/A5.1 FOR DETAILS REPRESENTATIVE: EVAN FRAZER CONTACT: 317.243.2233</p>	<p>B-1 NOT USED</p> <p>B-2 NOT USED</p> <p>B-3 NOT USED</p> <p>B-4 (BROWN) PRODUCT: RUBBER BASE MFG: ROPPE COLOR: 193 BLACK BROWN SIZE: 4" HIGH REMARKS: COVE BASE REPRESENTATIVE: SUE SAMOFF PHONE: 713.682.0202 X103</p> <p>MILLWORK</p> <p>PL-1 NOT USED</p> <p>PL-2 NOT USED</p> <p>PL-3 NOT USED</p> <p>PL-4 (WOOD) PRODUCT: PLASTIC LAMINATE MFG: WILSONART PATTERN: 7919-38 COLOR: AMBER CHERRY REPRESENTATIVE: BRAD PURSER CONTACT: 713.304.7704</p> <p>PL-5 NOT USED</p> <p>PL-6 (BEIGE) PRODUCT: PLASTIC LAMINATE MFG: FORMICA PATTERN: 899-98 COLOR: DESERT BEIGE REPRESENTATIVE: DESIREE LEBAR CONTACT: 713.291.3042</p> <p>PL-7, PL-8, PL-9, PL-10, PL-11 NOT USED</p> <p>PL-12 PRODUCT: PLASTIC LAMINATE MFG: WILSONART PATTERN: 4813-60 COLOR: NICKEL EV REPRESENTATIVE: BRAD PURSER CONTACT: 713.304.7704</p> <p>SS-1 NOT USED</p> <p>SS-2 NOT USED</p> <p>SS-3 PRODUCT: SOLID SURFACE MFG: SILE STONE COLOR: MINERVA CREAM REPRESENTATIVE: BARB LYONS CONTACT: 281.380.9778</p>	<p>1) PAINT ALL NEW DOORS AND FRAMES IN RENOVATED AREAS ALTERNATE 1, ALTERNATE 2, AND ALTERNATE 3 PT-11 U.N.O.</p> <p>2) ALL NEW MILLWORK IN RENOVATED AREA. USE SS-3 AS COUNTER TOPS & PL-4 FOR ALL VERTICAL SURFACES. USE PL-6 WHERE EVER THERE ARE REVEALS IN NURSE STATIONS ON PUBLIC SIDE. SEE ELEVATIONS BELOW FOR EXACT PLACEMENT. INTERIOR OF MILLWORK TO BE WHITE MELAMINE. 3) WHERE EVER NEW CARPET OPT-1 MEETS EXISTING CARPET, USE TRANSITION STRIP AS FOLLOWS: MFG: ROPPE COLOR: 193 BLACK BROWN STYLE: #152 SNAP-DOWN DIVIDER REMARKS: FITS INTO FLANGE TRACK (156 (BLACK ONLY)) REPRESENTATIVE: SUE SAMOFF CONTACT: 713.682.0202 X103</p> <p>4) MILLWORK IN STORAGE ROOM 1.337 TO BE PL-6.</p> <p>5) ALL CEILINGS AND FURR DOWNS TO BE PAINTED PT-2 U.N.O.</p> <p>6) ALL BUILT IN CABINETS IN INTERVIEW ROOMS 1.350, 1.352, 1.356 TO BE PL-12.</p> <p>7) ALL FINISHES LISTED FOLLOW HARRIS COUNTY HOSPITAL DISTRICTS STANDARDS</p>								
<p>FLOOR PATTERN</p> <p>FP-1: CONSISTS OF A FLOOR PATTERN WITH A FIELD OF VCT-1 AND ACCENTS OF VCT-2, VCT-3, AND VCT-5. SEE SHEET ID 3.0 FLOOR PATTERN FOR EXACT PLACEMENT.</p> <p>FP-2: CONSISTS OF A FLOOR PATTERN WITH OF VCT-1, VCT-2, VCT-3 AND VCT-5. SEE SHEET ID 3.0 FLOOR PATTERN FOR EXACT PLACEMENT.</p>			<p>NOTES TO SHEETS</p> <p>① PAINT EXISTING DOORS AND FRAMES PT-11 ON BOTH SIDES OF DOOR.</p> <p>② PAINT EXISTING DOORS AND FRAMES PT-11 ON ONLY ONE SIDE. PAINT THE SIDE INDICATED BY 2 SYMBOL.</p> <p>③ PAINT INDICATED FURR-DOWNS PT-4</p> <p>④ INSTALL CENTER OF MAGNETIC MARKER BOARD AT 58" AFF & INSTALL ON CENTER OF WALL. SPEGS AS FOLLOWS: MFG: CLARIDGE PRODUCTS STYLE: WIC546 PLUS #75 (WHITE LOW GLOSS/MAGNETIC) SIZE: 4X6" 54LBS FINISH: CHERRY STAIN CONTACT: 800.434.4610</p> <p>⑤ NEW HORIZONTAL BLINDS TO BE INSTALLED IN EXISTING WINDOWS AS FOLLOWS: MFG: BALL ALUMINUM HORIZONTAL BLIND STYLE: S3000 COLOR: 112 ALABASTER REP: NANC MARLEY PHONE: 800.544.9534 EXT. 6438 REMARKS: GC TO VERIFY WINDOW FRAME SIZE</p>								
<p>SYMBOLS LEGEND</p> <p>FINISHES LEGEND</p> <table border="1"> <tr> <td>WALL FINISH</td> <td>WALL FINISH</td> </tr> <tr> <td>FLOOR FINISH</td> <td>FLOOR FINISH</td> </tr> <tr> <td>BASE FINISH</td> <td>BASE FINISH</td> </tr> <tr> <td>WALL FINISH</td> <td>WALL FINISH</td> </tr> </table>			WALL FINISH	WALL FINISH	FLOOR FINISH	FLOOR FINISH	BASE FINISH	BASE FINISH	WALL FINISH	WALL FINISH	<p>GENERAL NOTES</p>
WALL FINISH	WALL FINISH										
FLOOR FINISH	FLOOR FINISH										
BASE FINISH	BASE FINISH										
WALL FINISH	WALL FINISH										

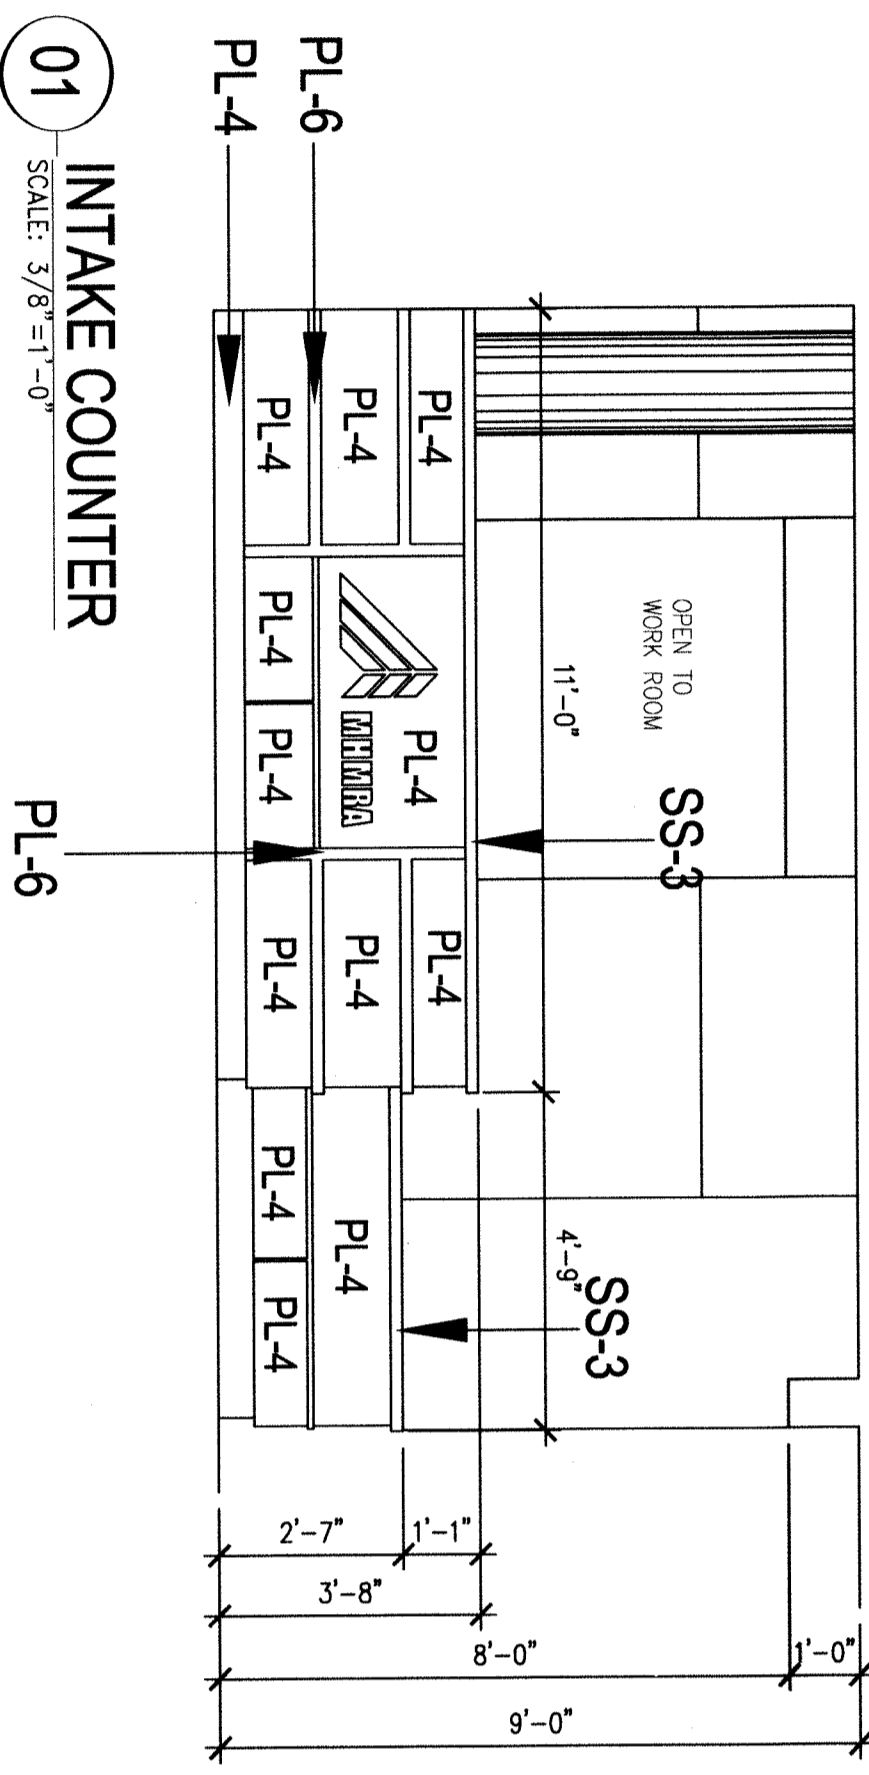

01 INTAKE COUNTER
 SCALE: 3/8"=1'-0"