

FINISH PLAN


SCALE: 1/8" = 1' - 0"

PRINTED


DATE: 06-15-09
 REMARKS: OWNER PROJECT REVIEW
 06-15-09 ISSUE FOR CONSTRUCTION

REVISIONS


NO.	REMARKS

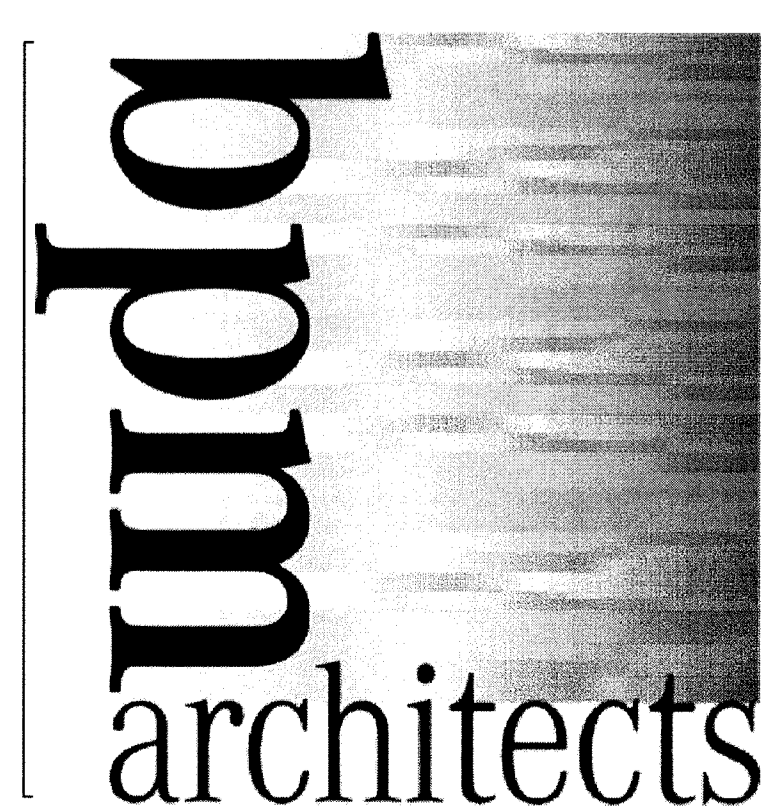

BROWNE PENLAND MCGREGOR
 ARCHITECTS, INC.
 520 POST OAK BOULEVARD
 SUITE 880
 HOUSTON, TEXAS 77027
 713 850-1733 PHONE
 713 850-0833 FAX
 WWW.BPMUSA.COM
 © COPYRIGHT 2008

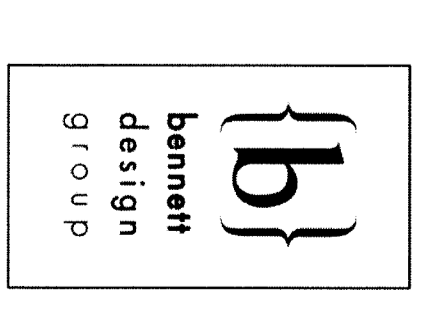

BENNETT DESIGN GROUP
 520 POST OAK BOULEVARD
 HOUSTON, TEXAS 77027
 P 713.850.9833
 F 713.850.0383

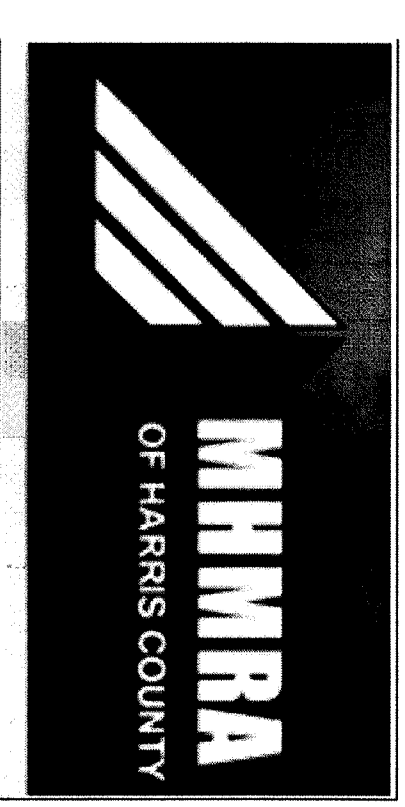

RENOVATIONS TO THE
MHMRA
 NEUROPSYCHIATRIC FACILITY
 AT 1502 TAUB LOOP
 MHMRA Project #: 09/0029
 1502 TAUB LOOP
 HOUSTON, TEXAS 77030
 INTERIOR FINISH PLAN

PROJECT NO: 0910600 DRAWING NO: ID 2.0
 PHASE: CONSTRUCTION
 DATE: 06-15-09