

DATE	REMARKS
06-08-09	OWNER PROJECT REVIEW
06-15-09	ISSUE FOR CONSTRUCTION

REVISIONS

NO.	REMARKS
-----	---------

PHASE 3
TRAINING ROOM CONVERSION
FILE STORAGE RELOCATION &
OFFICE MODIFICATIONS

PHASE 1
INTAKE AREA RENOVATIONS

PHASE 2
SECLUSION ROOMS &
DAY ROOM CONVERSION

DEMOLITION LEGEND


- PROJECT LIMIT LINE
- EXISTING WALLS, COMPONENTS AND/OR AREAS TO BE REMOVED
- ⤴ EXISTING DOOR AND FRAME TO BE REMOVED
- EXISTING WALL OR BUILDING STRUCTURE TO REMAIN
- ROOM NAME ROOM NAME AND NUMBER
- 2x4 RECESSED LIGHT FIXTURE TO BE REMOVED, RES MEP DWGS.
- LAY-IN CEILING GRID AT 9'-0" AFF. UNLESS OTHERWISE NOTED
- MECHANICAL REGISTER TO BE REMOVED, RES MEP DWGS.
- 61P. BD. CEILING TO BE REMOVED
- SUSPENDED LIGHT FIXTURE IN DOCK TO BE REMOVED, RES MEP DWGS.
- SUSPENDED LIGHT FIXTURE IN DOCK TO BE REMOVED, RES MEP DWGS.

DEMOLITION GENERAL NOTES


- NOTES REFER TO SHEET DH FOR ADDITIONAL DEMOLITION NOTES
- SALVAGE ALL LIGHT FIXTURES TO OWNER. DELIVER FIXTURES TO OWNER'S DESIGNATED STORAGE LOCATION WITHIN THE MEDICAL CENTER AREA.
 - SALVAGE ALL REUSABLE CEILING TILE PANELS TO OWNER. DELIVER CEILING TILE MATERIALS TO OWNER'S DESIGNATED STORAGE LOCATION WITHIN THE MEDICAL CENTER AREA.

PLAN KEY NOTES:

- 1 COORDIN.
- 2 SIDEWALK AND PAVING REMOVAL SHOWN DASHED IN THIS AREA.
- 3 NO WORK IN THIS AREA.
- 4 COORDINATE REMOVAL OF CEILING TILE IN THIS AREA WITH NEW WORK.
- 5 DASHED LINES INDICATE PARKING STRIPES TO BE REMOVED, REFER TO DEMOLITION PLAN DH.
- 6 REMOVE ONLY NECESSARY PORTION OF CEILING TILES FOR NEW CONSTRUCTION WORK. COORDINATE WITH ARCHITECTURAL PLAN A24.
- 7 NO CEILING IN THIS ROOM TO REMOVE.

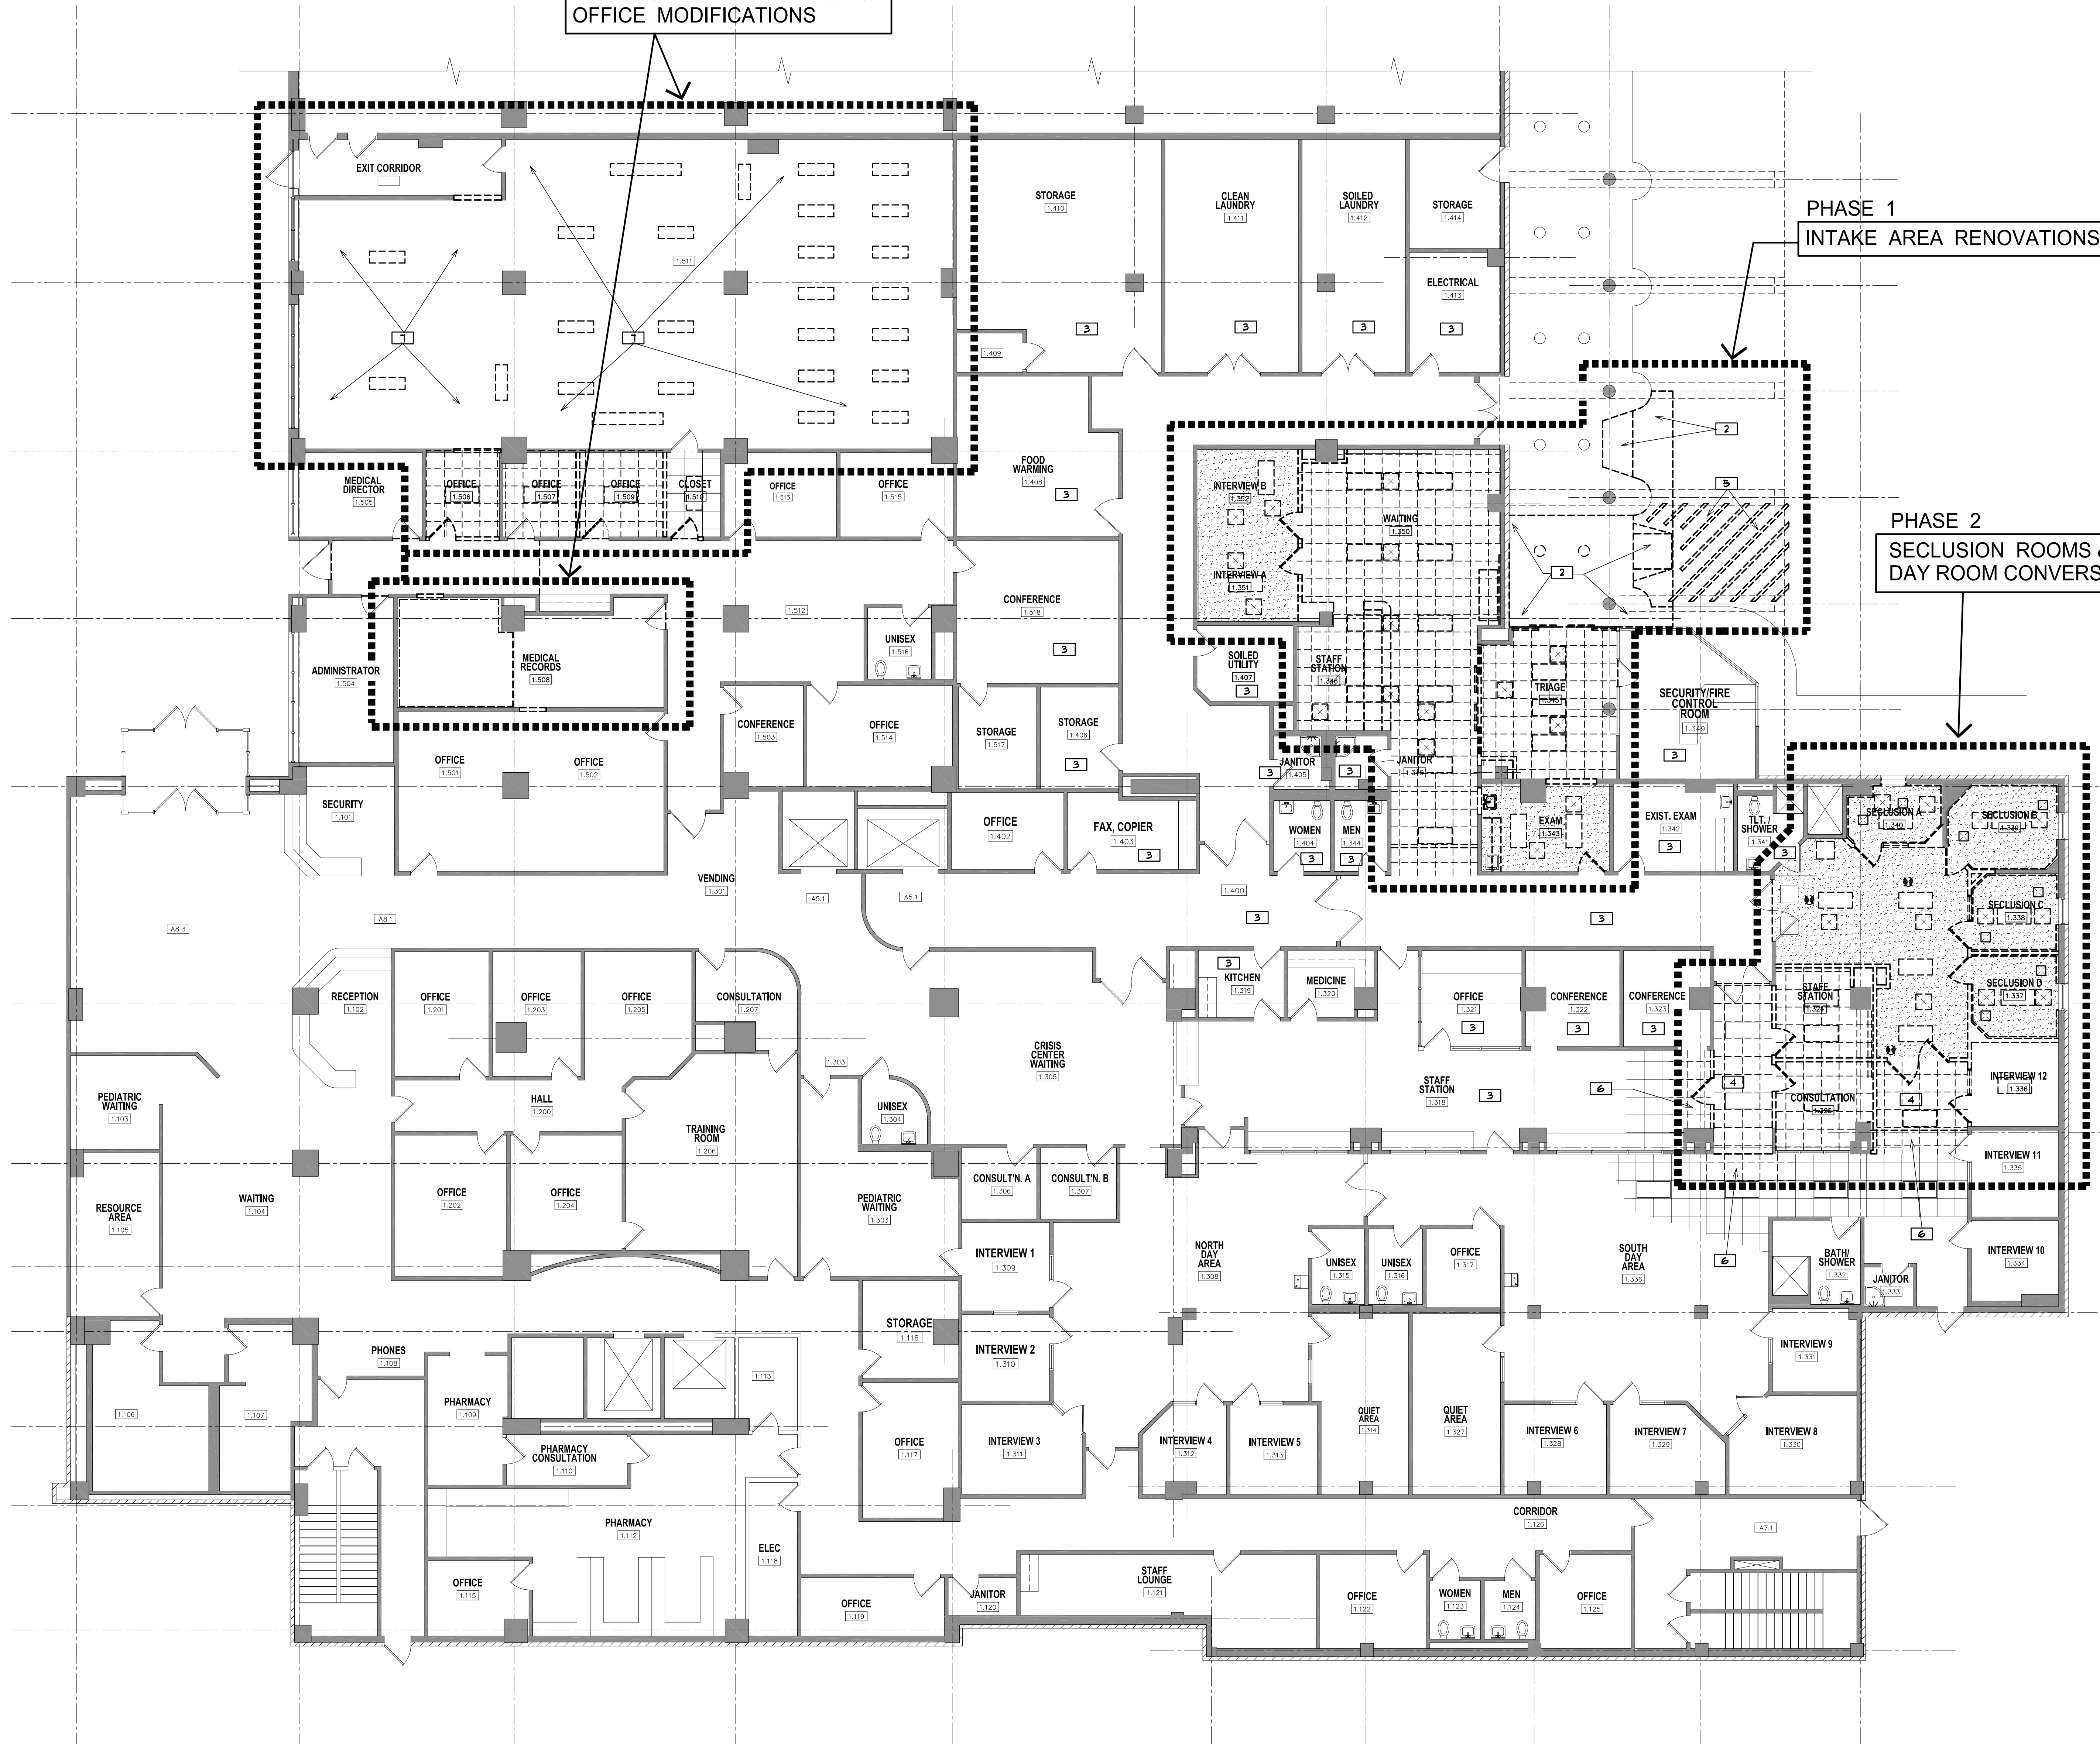

1 CEILING DEMOLITION PLAN
 SCALE: 1/8"=1'-0"

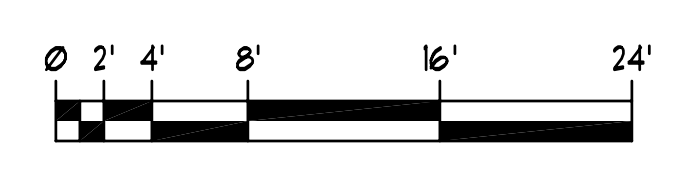

BROWNE PENLAND MCGREGOR
 ARCHITECTS, INC.
 520 POST OAK BOULEVARD
 SUITE 880
 HOUSTON, TEXAS 77027
 713 850-1733 PHONE
 713 850-0833 FAX
 www.bpmarch.com
 © COPYRIGHT 2008




RENOVATIONS TO THE
MHMRA
 NEUROPSYCHIATRIC FACILITY
 AT 1502 TAUB LOOP

MHMRA Project #: 09/0029

1502 TAUB LOOP
HOUSTON, TEXAS 77030

DEMOLITION CEILING PLAN
& NOTES, LEGENDS

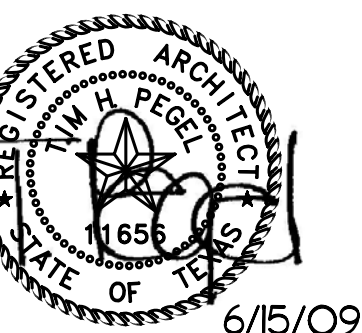

I:\AutoCad\BPM\3042_BPM-TB.dwg May 23, 2008 - 7:44am